


This document is intended for the singular view of the party to which Blu Homes has presented it. Any copying, distribution, or otherwise sharing of the text, images, or data herein expressed of this document is a violation of the terms to which said party has implicitly agreed upon by accepting this document. 2015© ALL RIGHTS RESERVED

BLU HOMES:
A&E: PRODUCT DEVELOPMENT

ELEMENTS SHOWN IN BLUE REFLECT
UPGRADE OPTIONS FOR THIS PRODUCT

ORIGIN

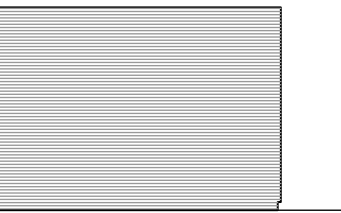

ORIGIN
2 MODULES

TOTAL: 838 SQFT




1245 NIMITZ AVE
MARE ISLAND, CA 94592
T: 866-887-7997
www.bluhomes.com

SCHMATIC REFERENCE DRAWINGS

BLU PRODUCT(S):
ORIGIN (OR-16)
(1) 15' X 29' & (1) 12' X 34 MOD'S


SHEET TITLE:
ENTRY LEVEL PLAN

SHEET NUMBER:
A120-SRD

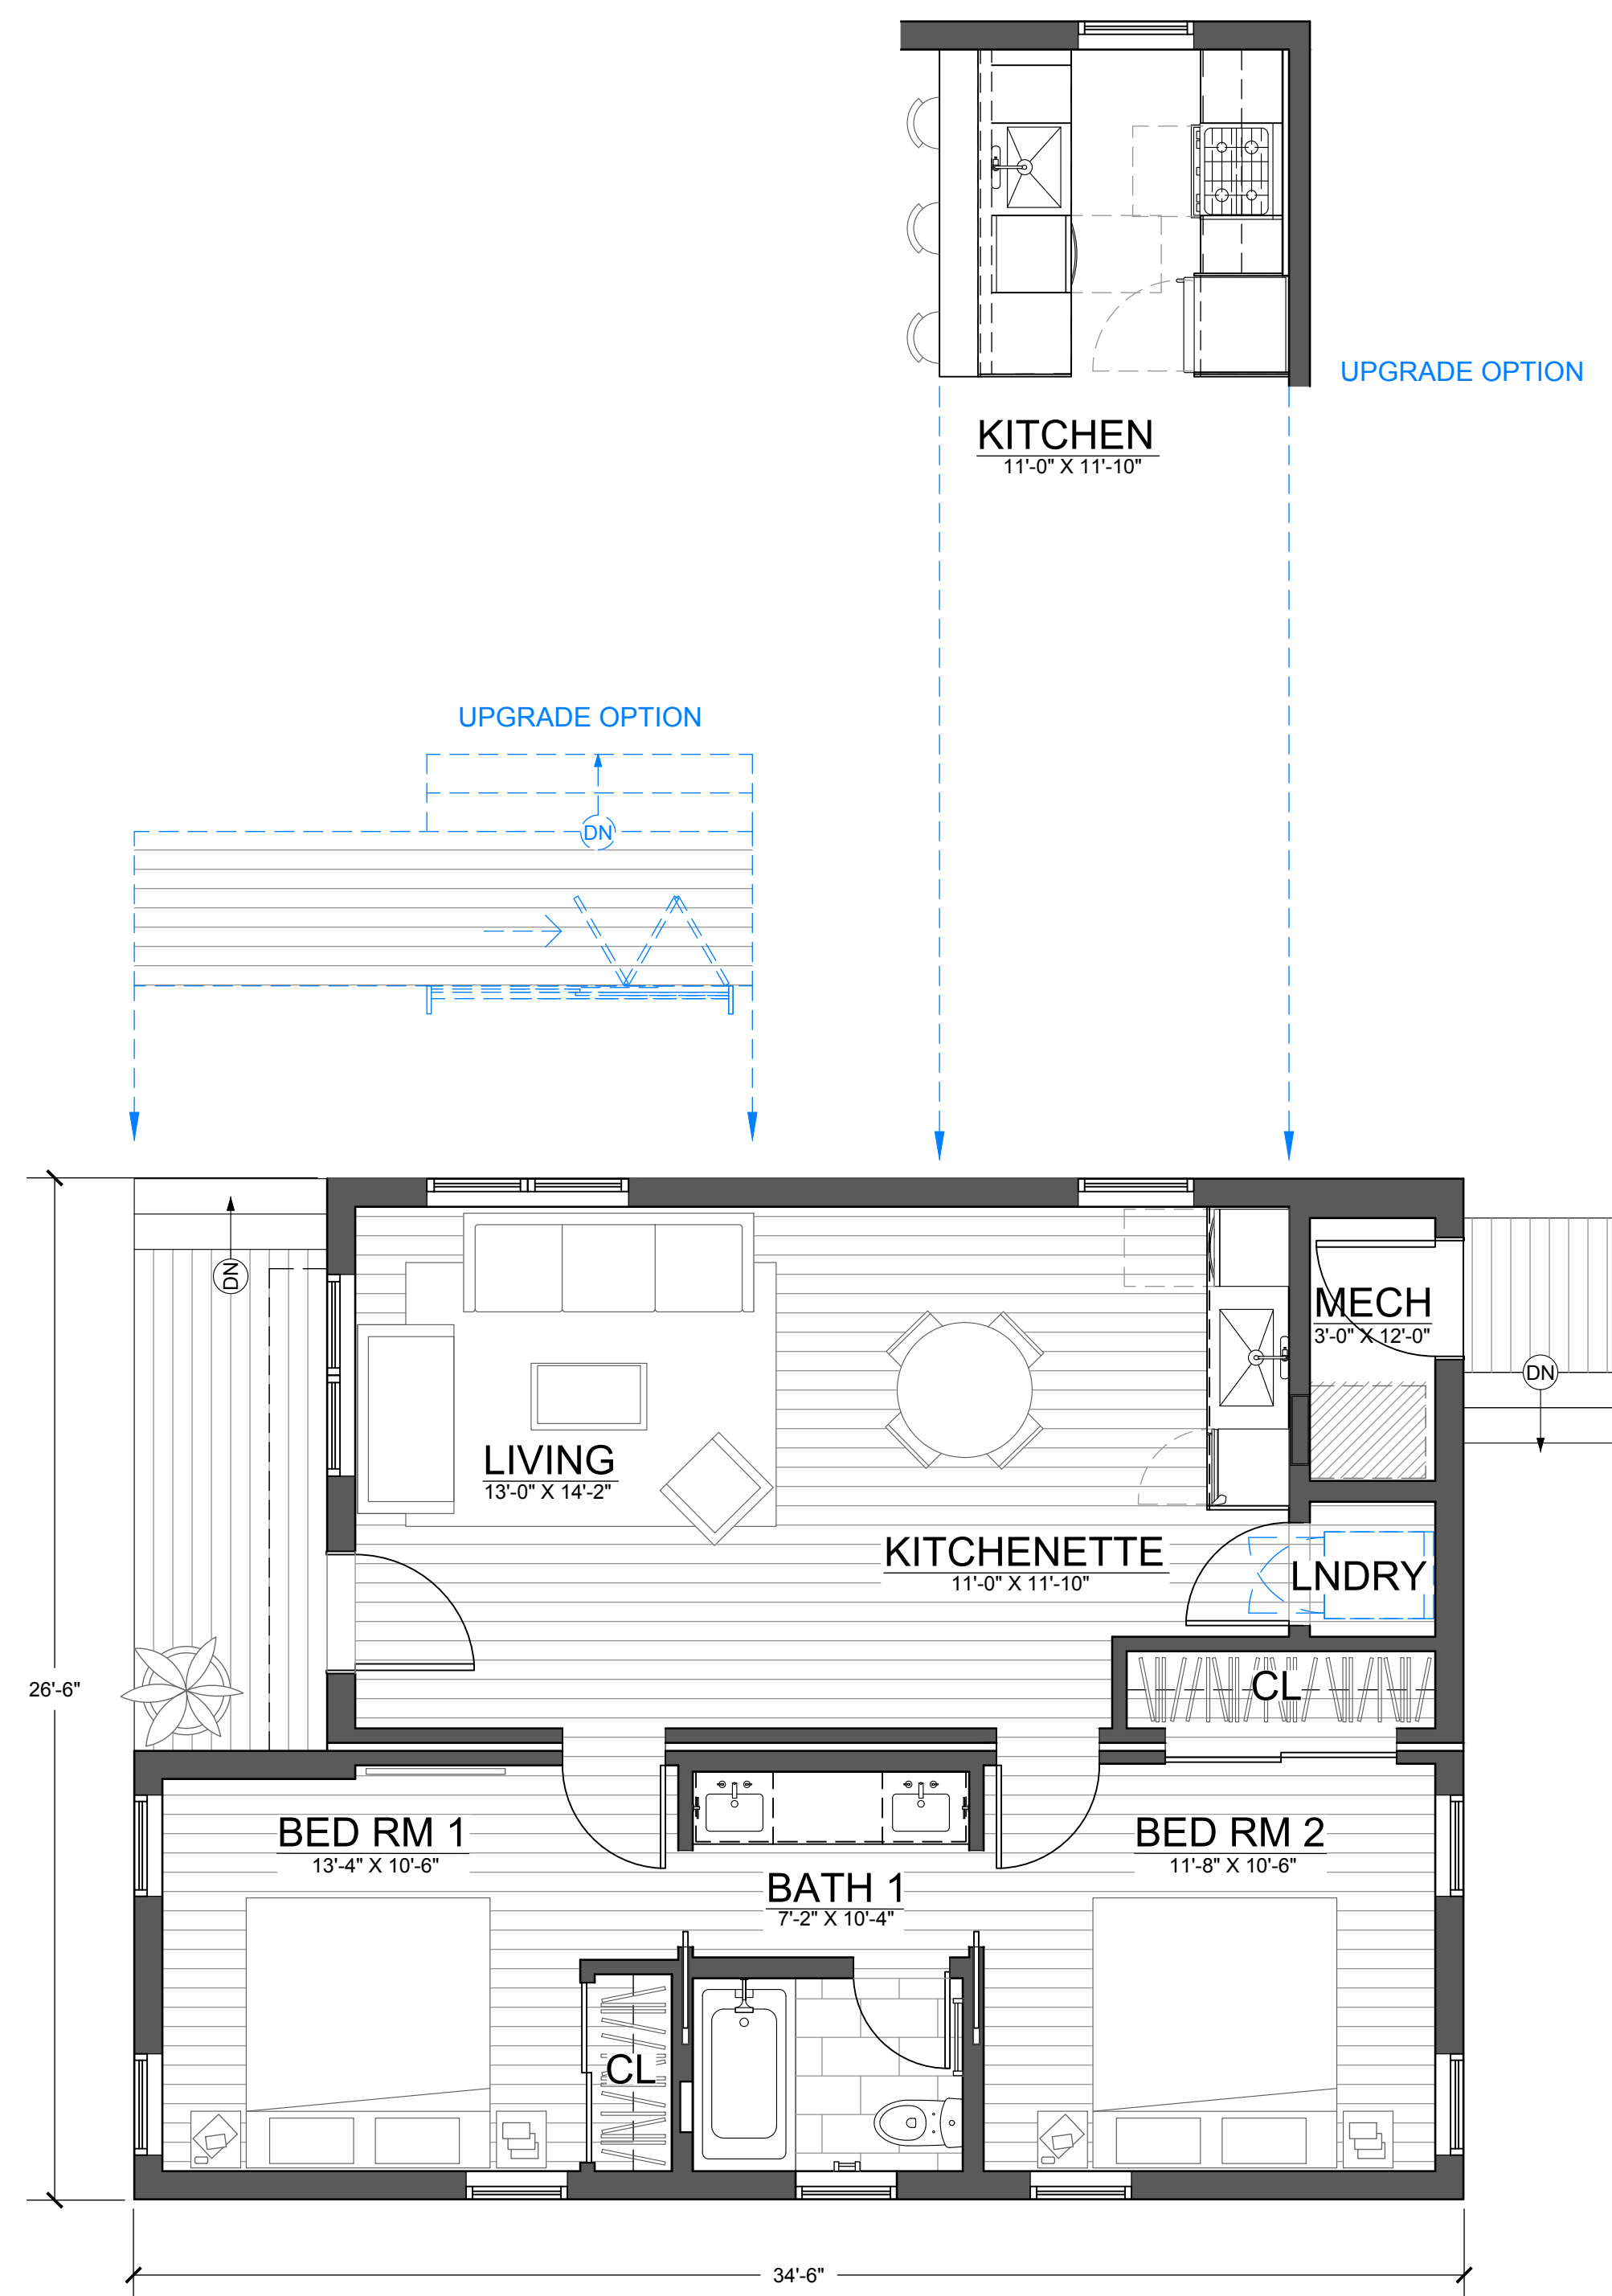


2 ENTRY LEVEL PLAN - 2 BEDROOM

Scale: 1/4" = 1'-0"

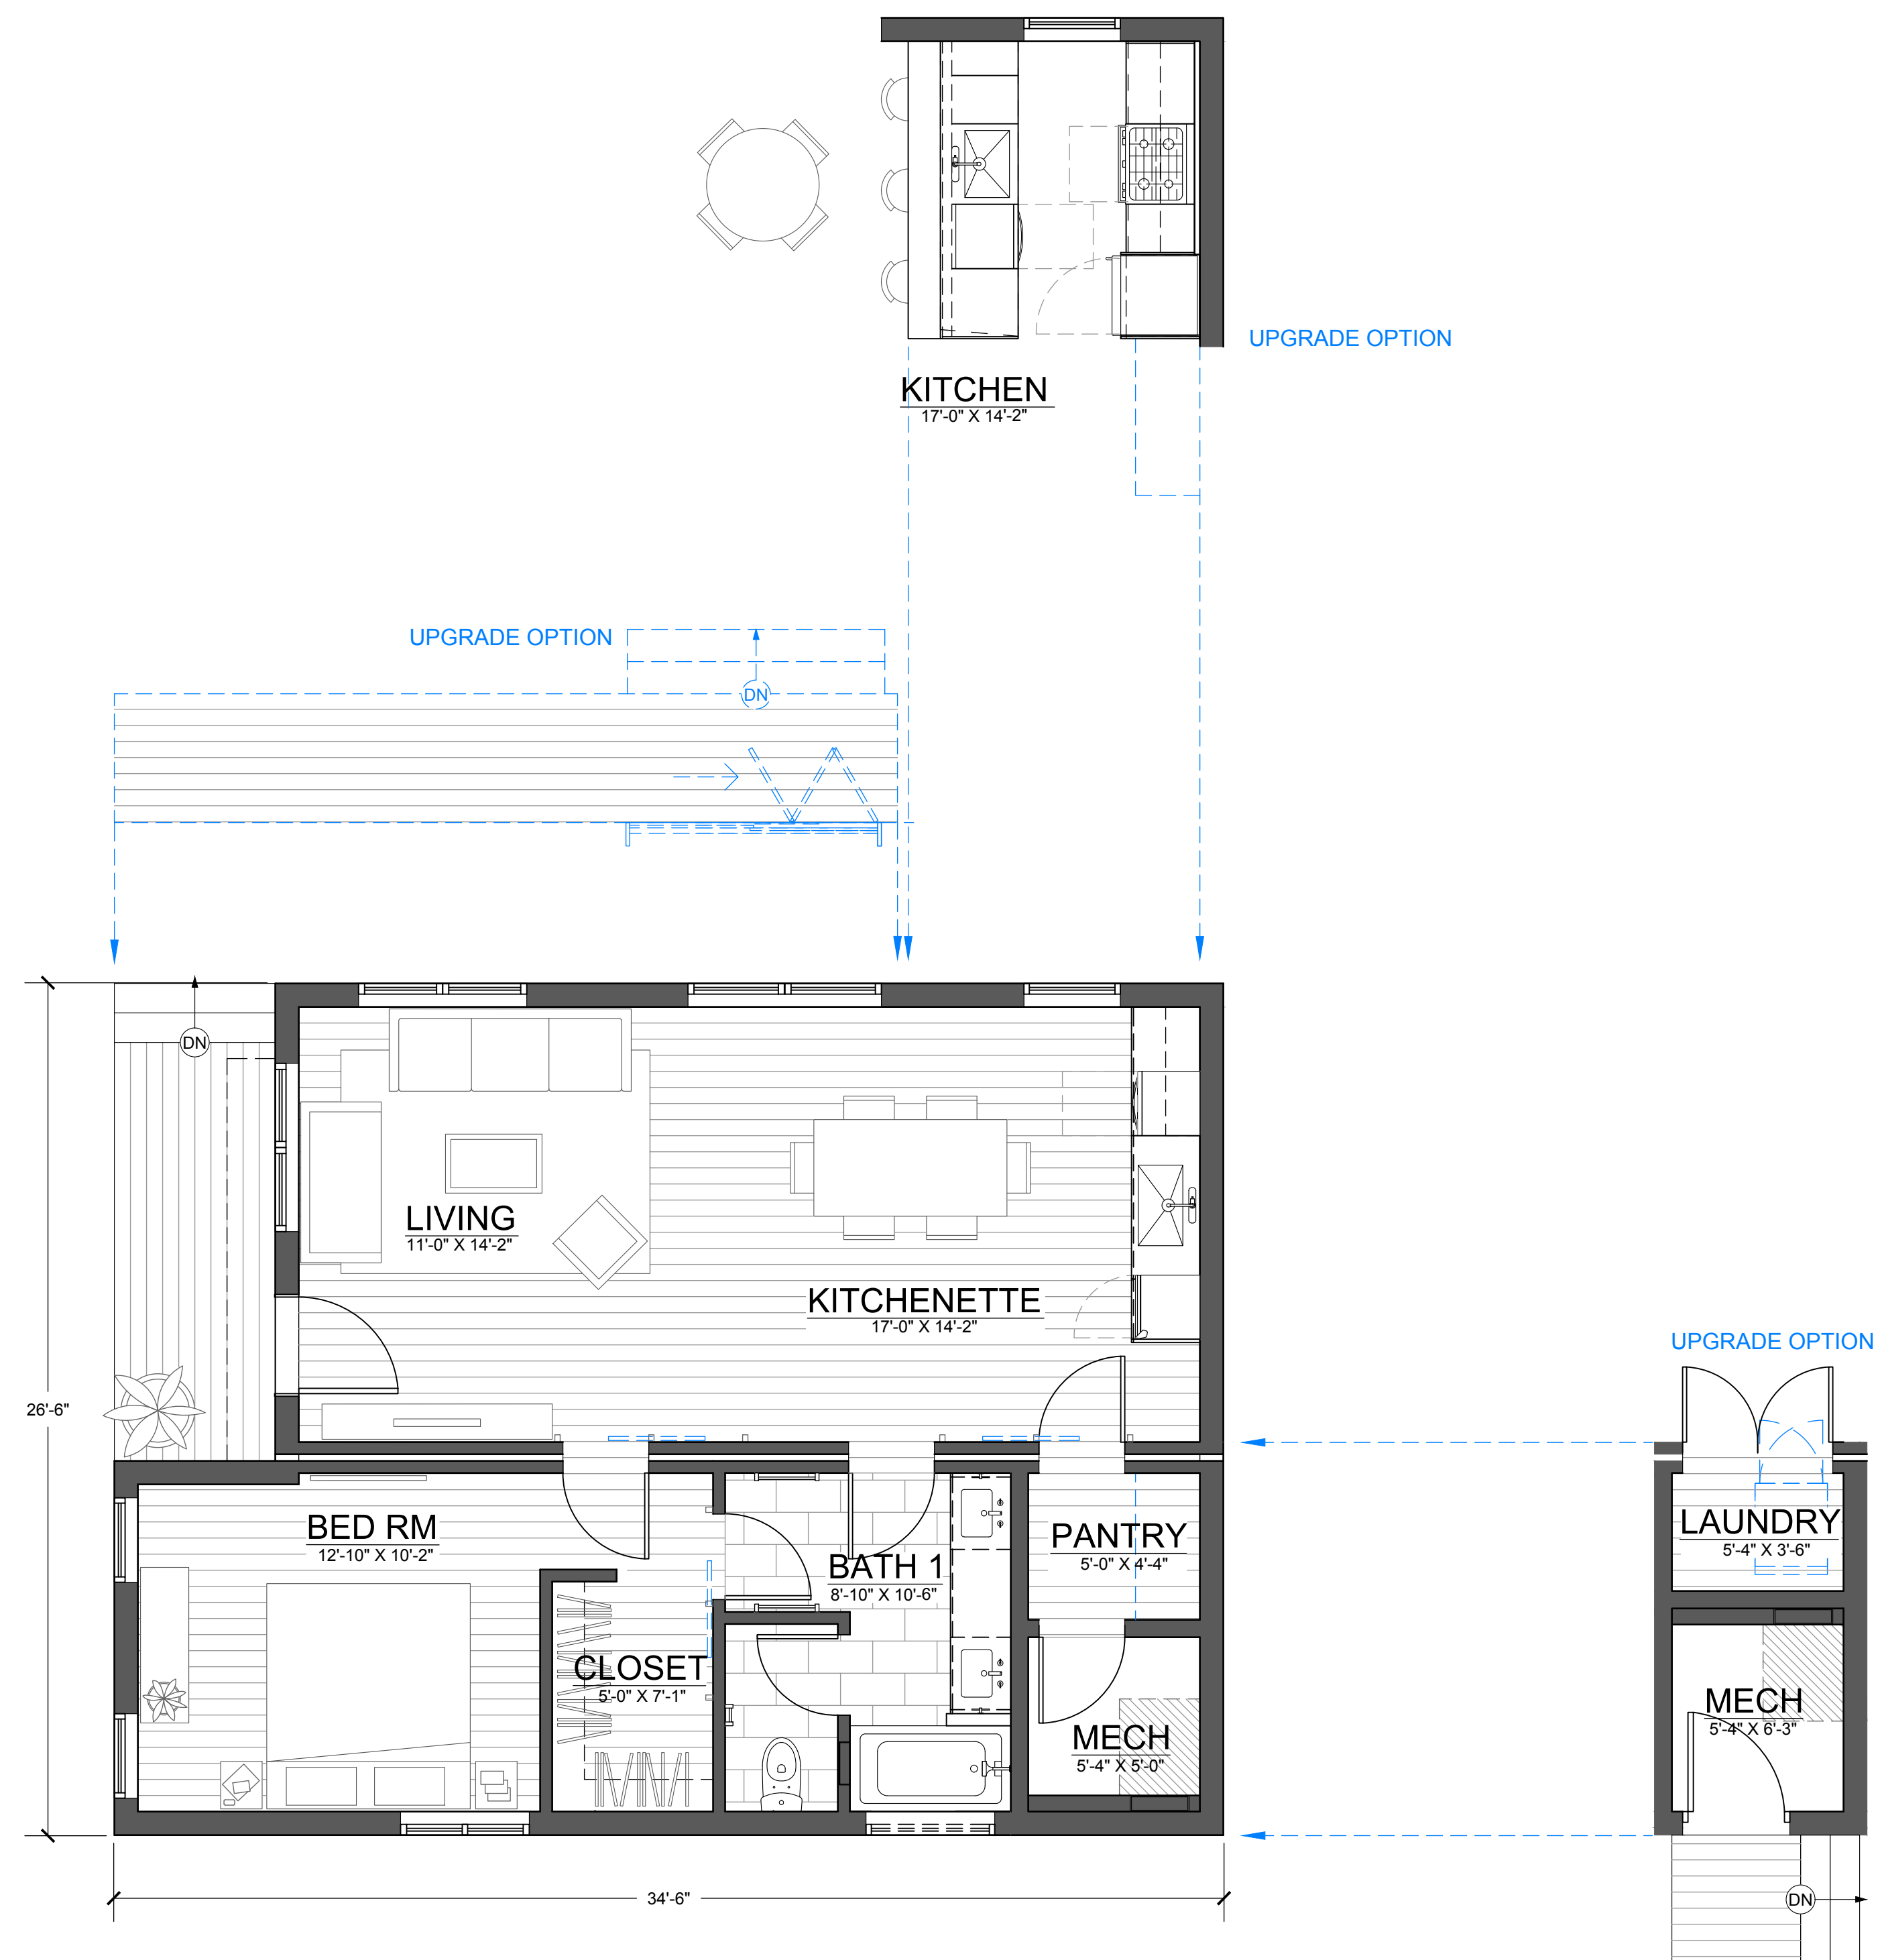

1 ENTRY LEVEL PLAN - 1 BEDROOM

Scale: 1/4" = 1'-0"

 


This document is intended for the singular view of the party to which Blu Homes has presented it. Any copying, distribution, or otherwise sharing of the text, images, or data herein expressed or implied is a violation of the terms to which said party has implicitly agreed upon by accepting this document. 2015© ALL RIGHTS RESERVED

BLU HOMES:
A&E: PRODUCT DEVELOPMENT


ELEMENTS SHOWN IN BLUE REFLECT
UPGRADE OPTIONS FOR THIS PRODUCT

ORIGIN

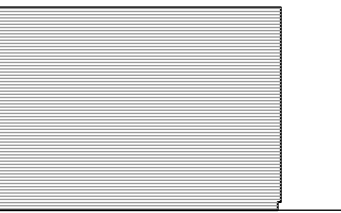

ORIGIN
2 MODULES

TOTAL: 838 SQFT

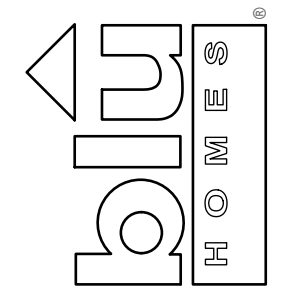

1245 NIMITZ AVE
MARE ISLAND, CA 94592
T: 866-887-7997
www.bluhomes.com

SCHMATIC REFERENCE DRAWINGS

REV:	DATE:	DRAWN:	CHECKED:	DESCRIPTION:
0	04/15/2016	KC	CKS	ORIGIN PRODUCT DRAWINGS


BLU PRODUCT(S):

ORIGIN (OR-16)

(1) 15' X 29' & (1) 12' X 34 MOD'S


SHEET TITLE:
EXTERIOR ELEVATIONS

SHEET NUMBER:
A210-SRD

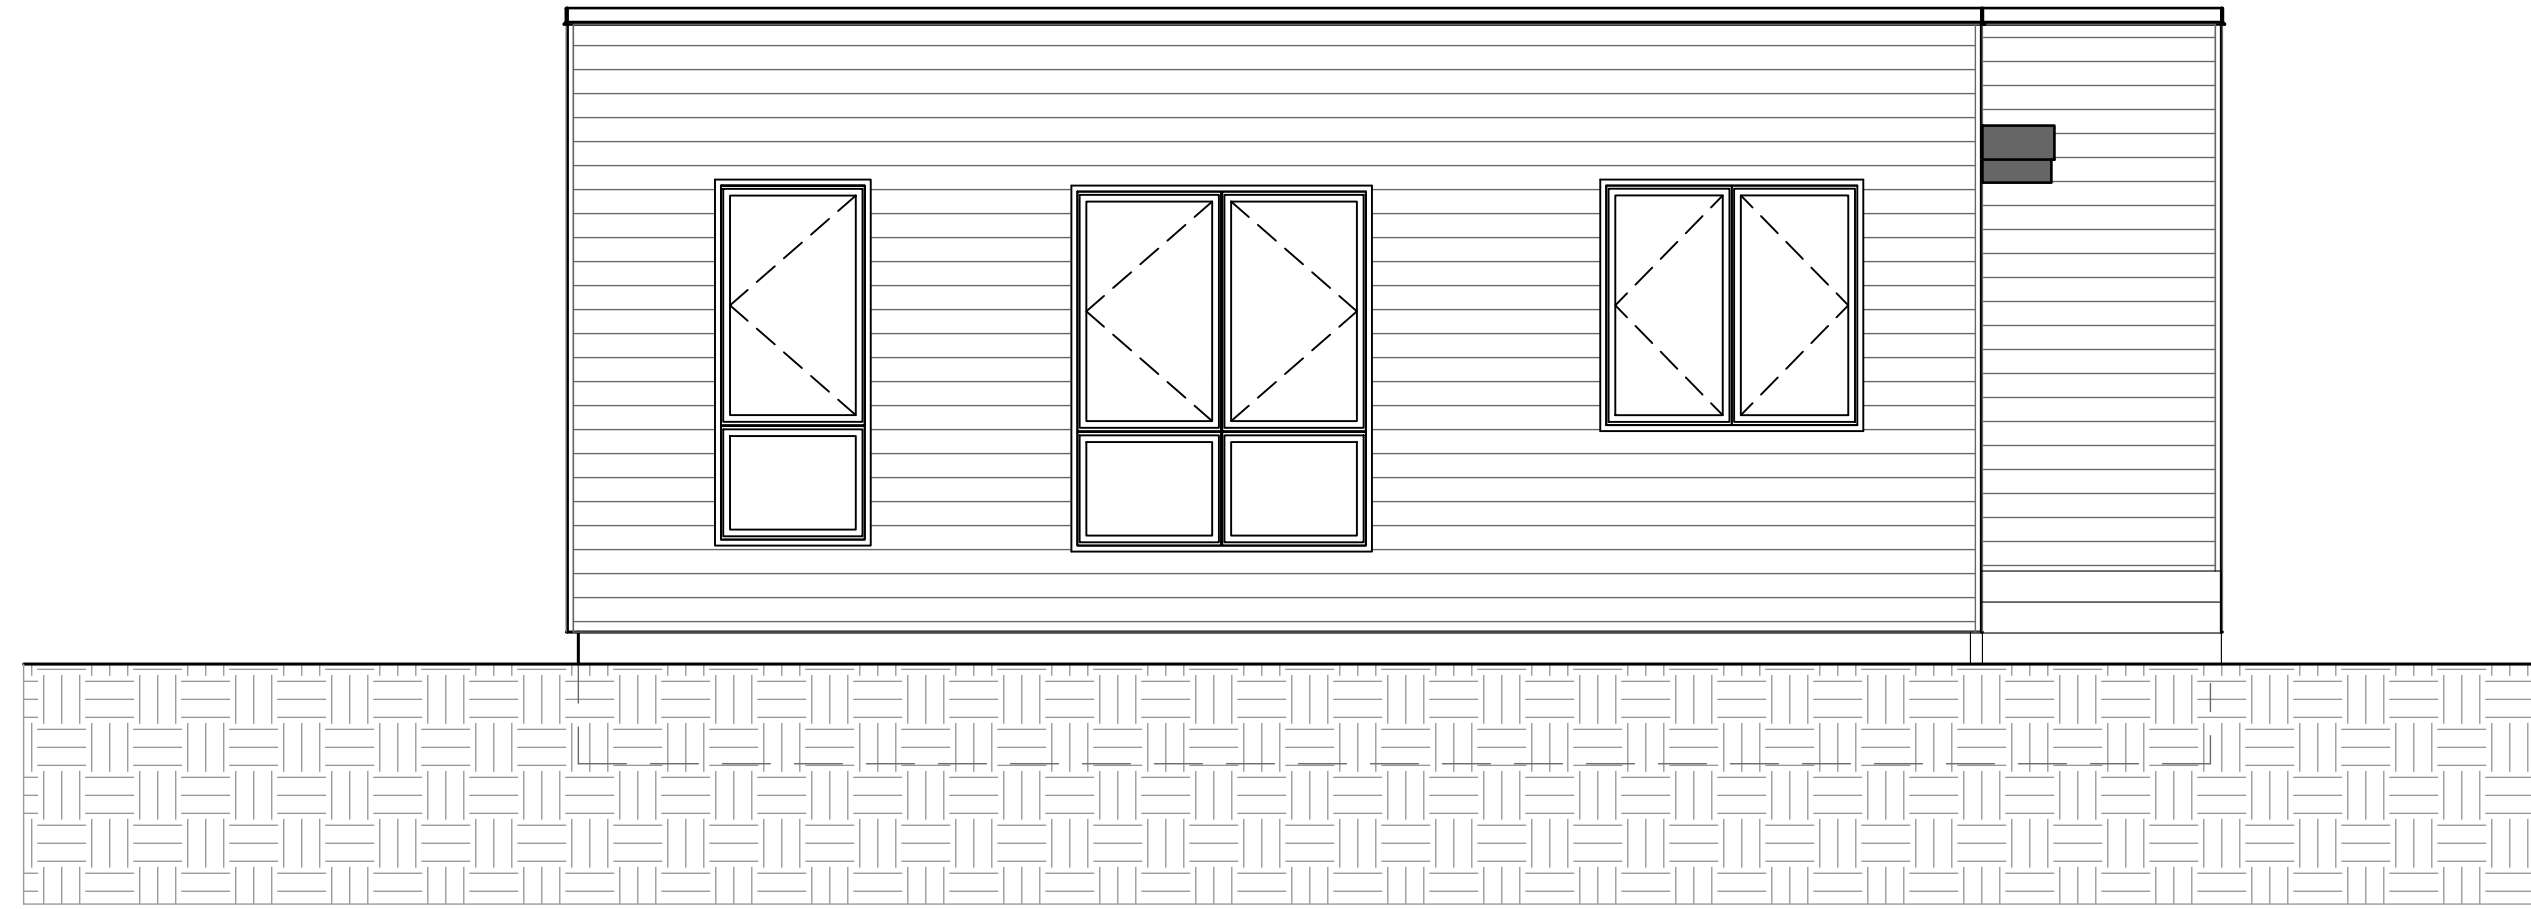


4 ELEVATION - 1 BEDROOM

Scale: 1/4" = 1'-0"

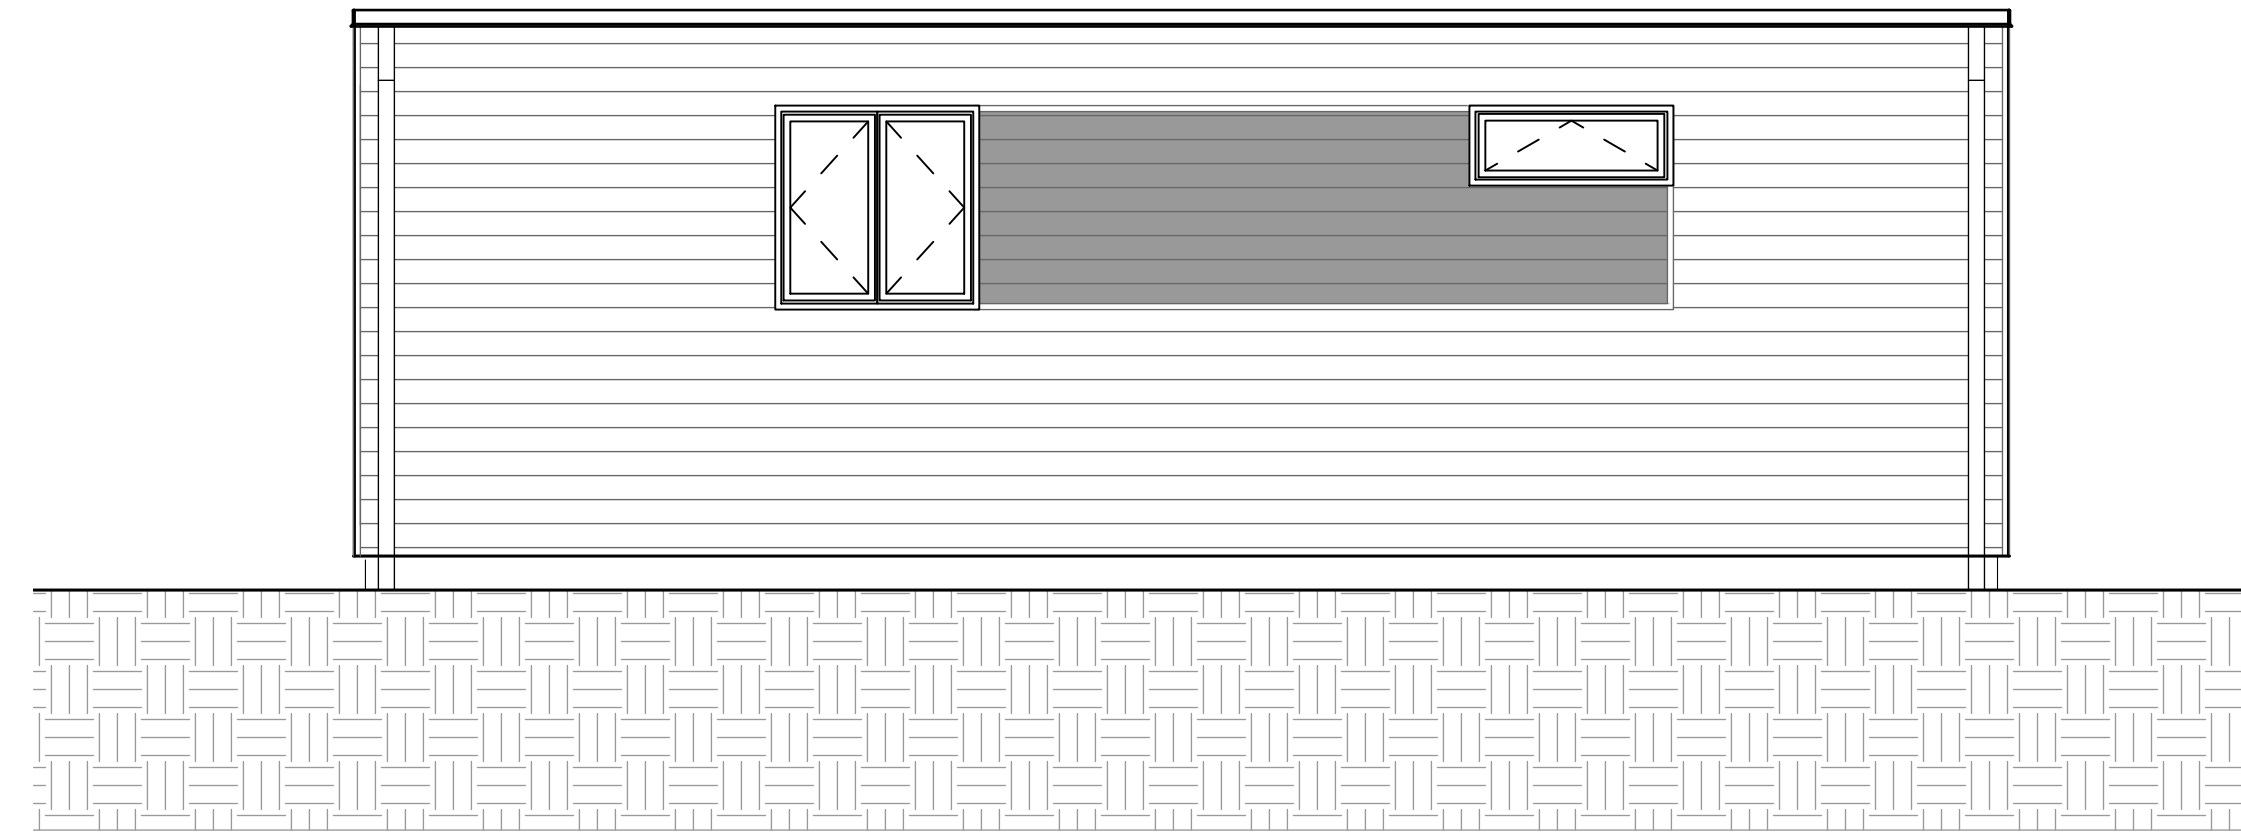


2 ELEVATION - 1 BEDROOM

Scale: 1/4" = 1'-0"

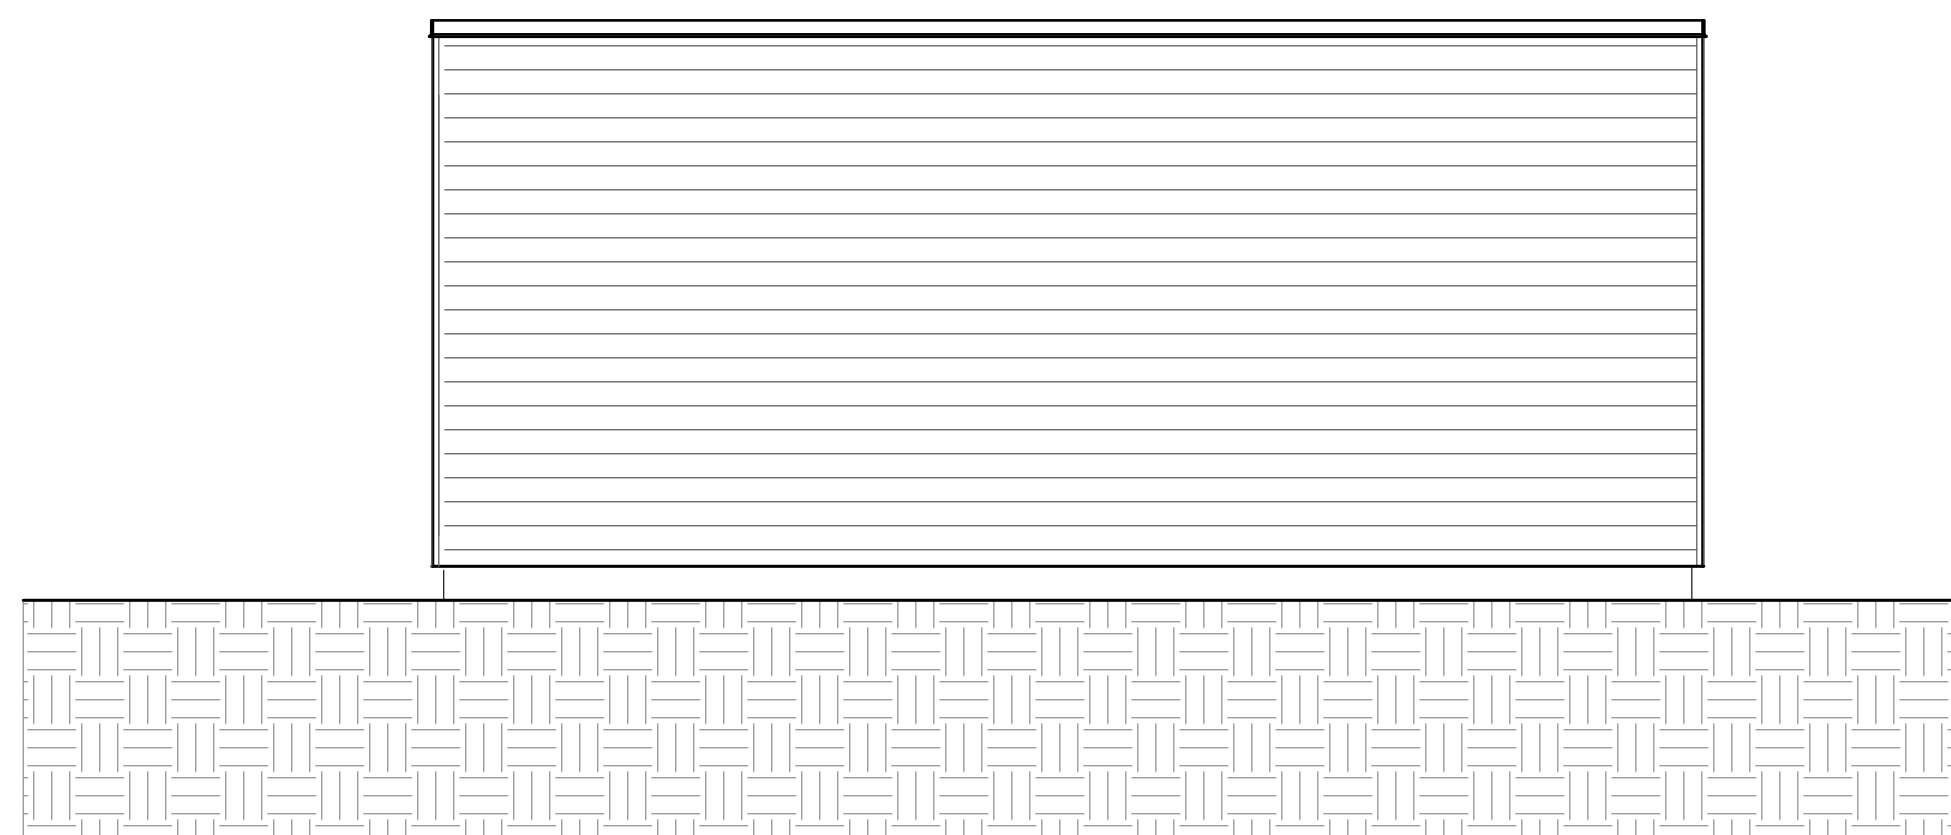

3 ELEVATION - 1 BEDROOM

Scale: 1/4" = 1'-0"

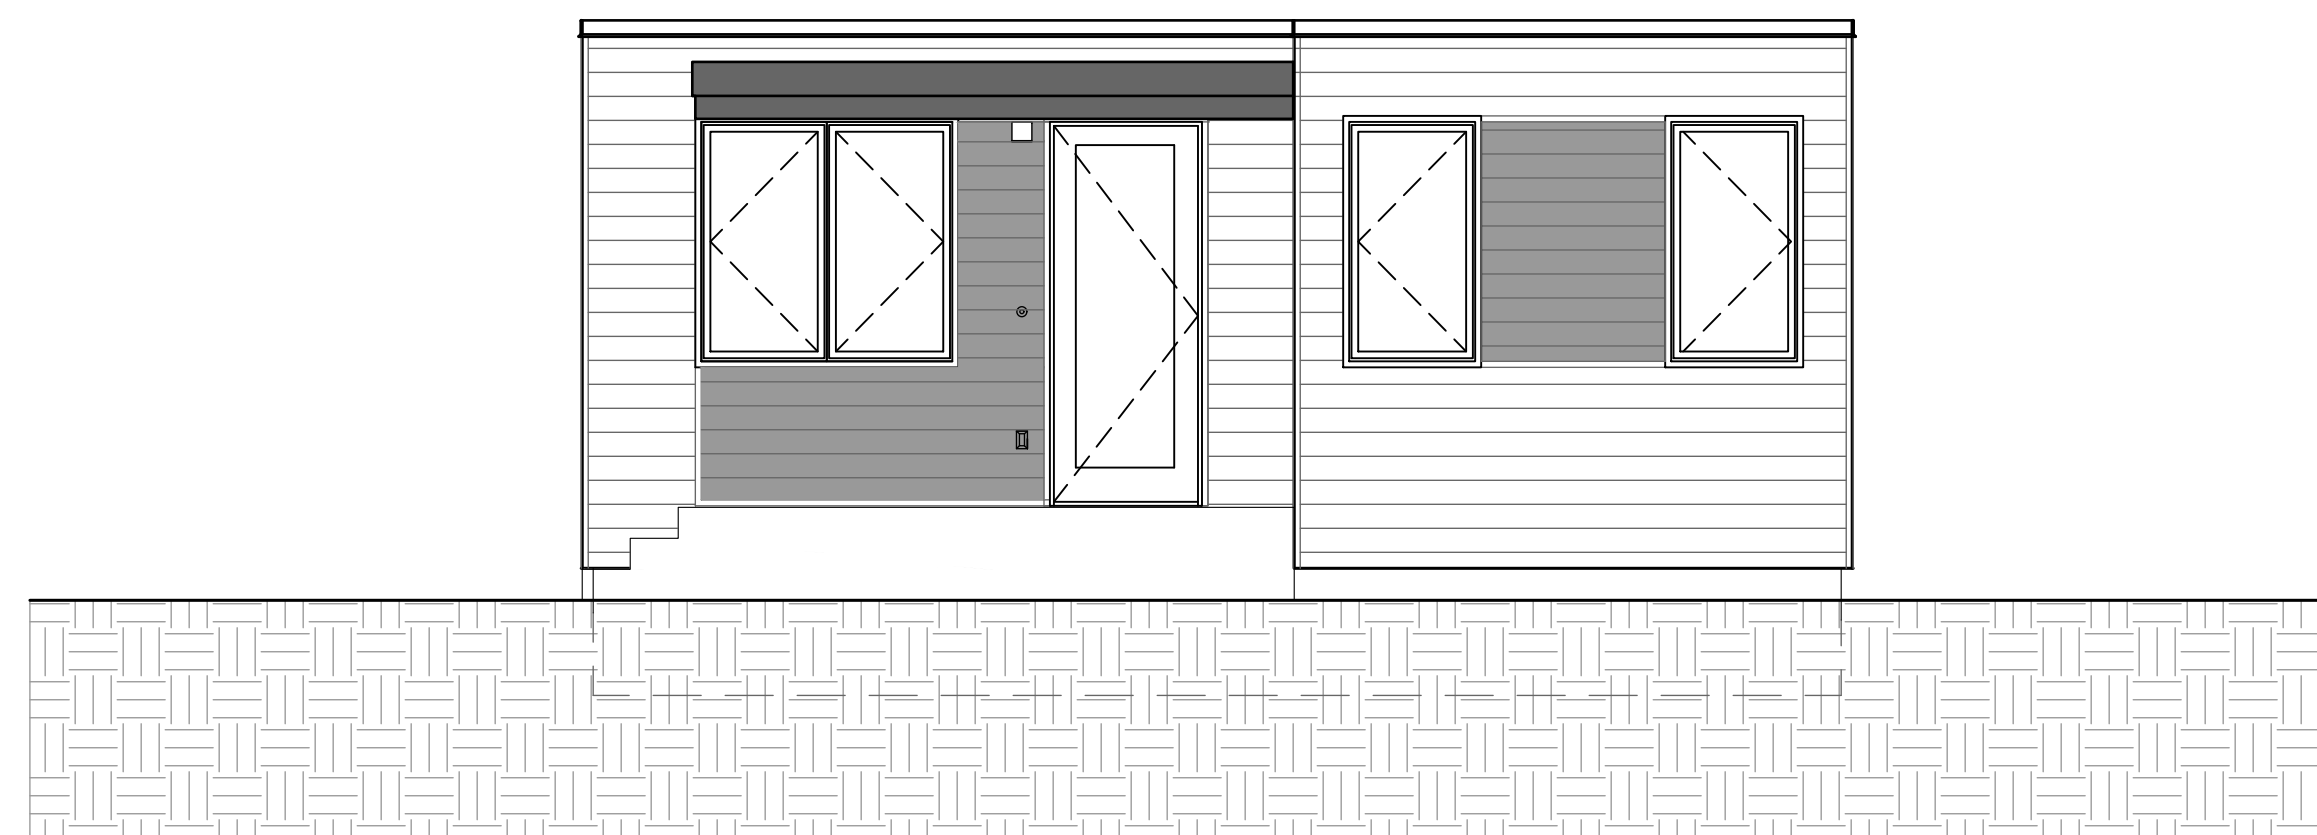

1 ELEVATION - 1 BEDROOM


Scale: 1/4" = 1'-0"

This document is intended for the singular view of the party to which Blu Homes has presented it. Any copying, distribution, or otherwise sharing of the text, images, or data herein expressed or implied is a violation of the terms to which said party has implicitly agreed upon by accepting this document. 2015© ALL RIGHTS RESERVED

BLU HOMES:
A&E: PRODUCT DEVELOPMENT


ELEMENTS SHOWN IN BLUE REFLECT
UPGRADE OPTIONS FOR THIS PRODUCT

ORIGIN

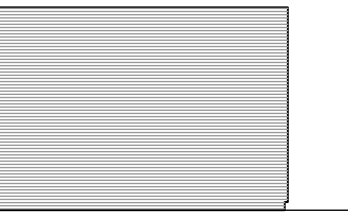

ORIGIN
2 MODULES

TOTAL: 838 SQFT

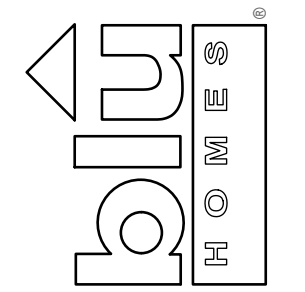

1245 NIMITZ AVE
MARE ISLAND, CA 94592
T: 866-887-7997
www.bluhomes.com

SCHEMATIC REFERENCE DRAWINGS


REV	DATE	DRAWN	CHECKED	DESCRIPTION
0	04/15/2016	KC	CKS	ORIGIN PRODUCT DRAWINGS

BLU PRODUCT(S):
ORIGIN (OR-16)

(1) 15' X 29' & (1) 12' X 34 MOD'S


SHEET TITLE:
EXTERIOR ELEVATIONS

SHEET NUMBER:
A211-SRD

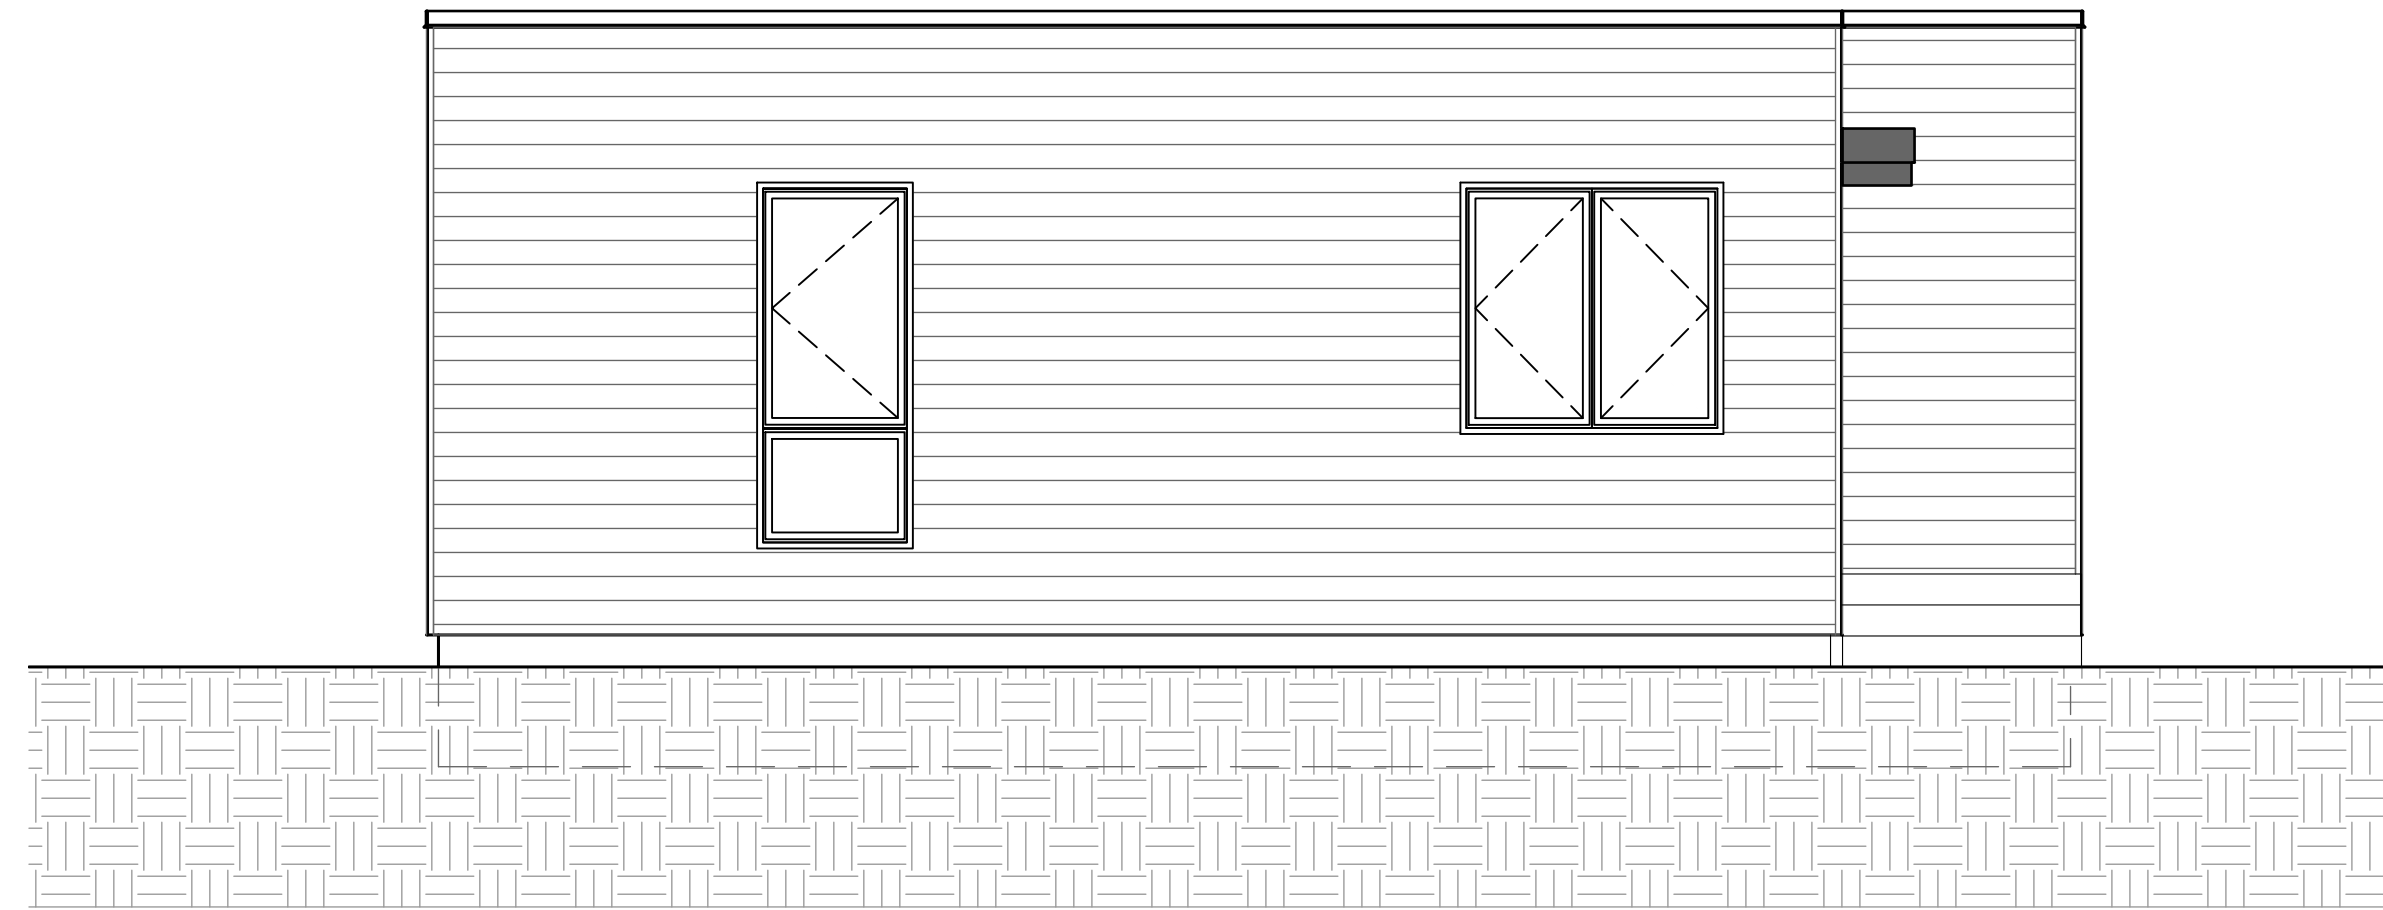


4 ELEVATION - 2 BEDROOM

Scale: 1/4" = 1'-0"

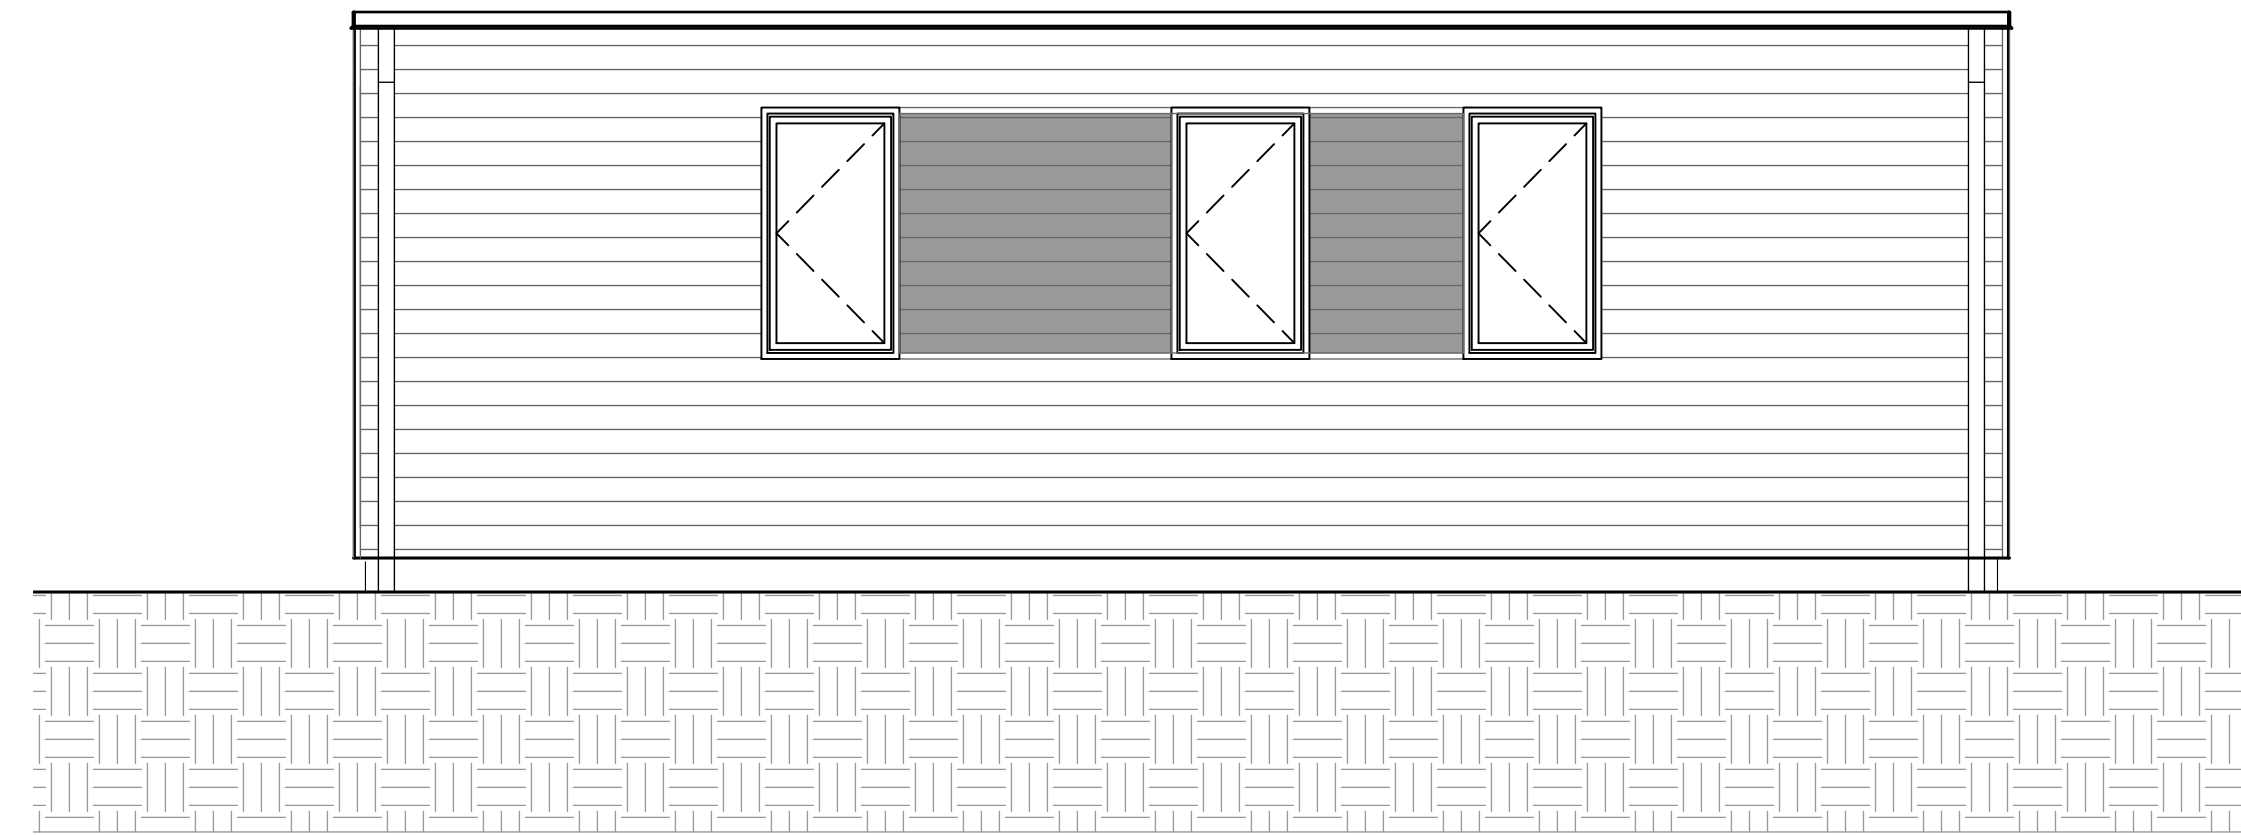

2 ELEVATION - 2 BEDROOM

Scale: 1/4" = 1'-0"

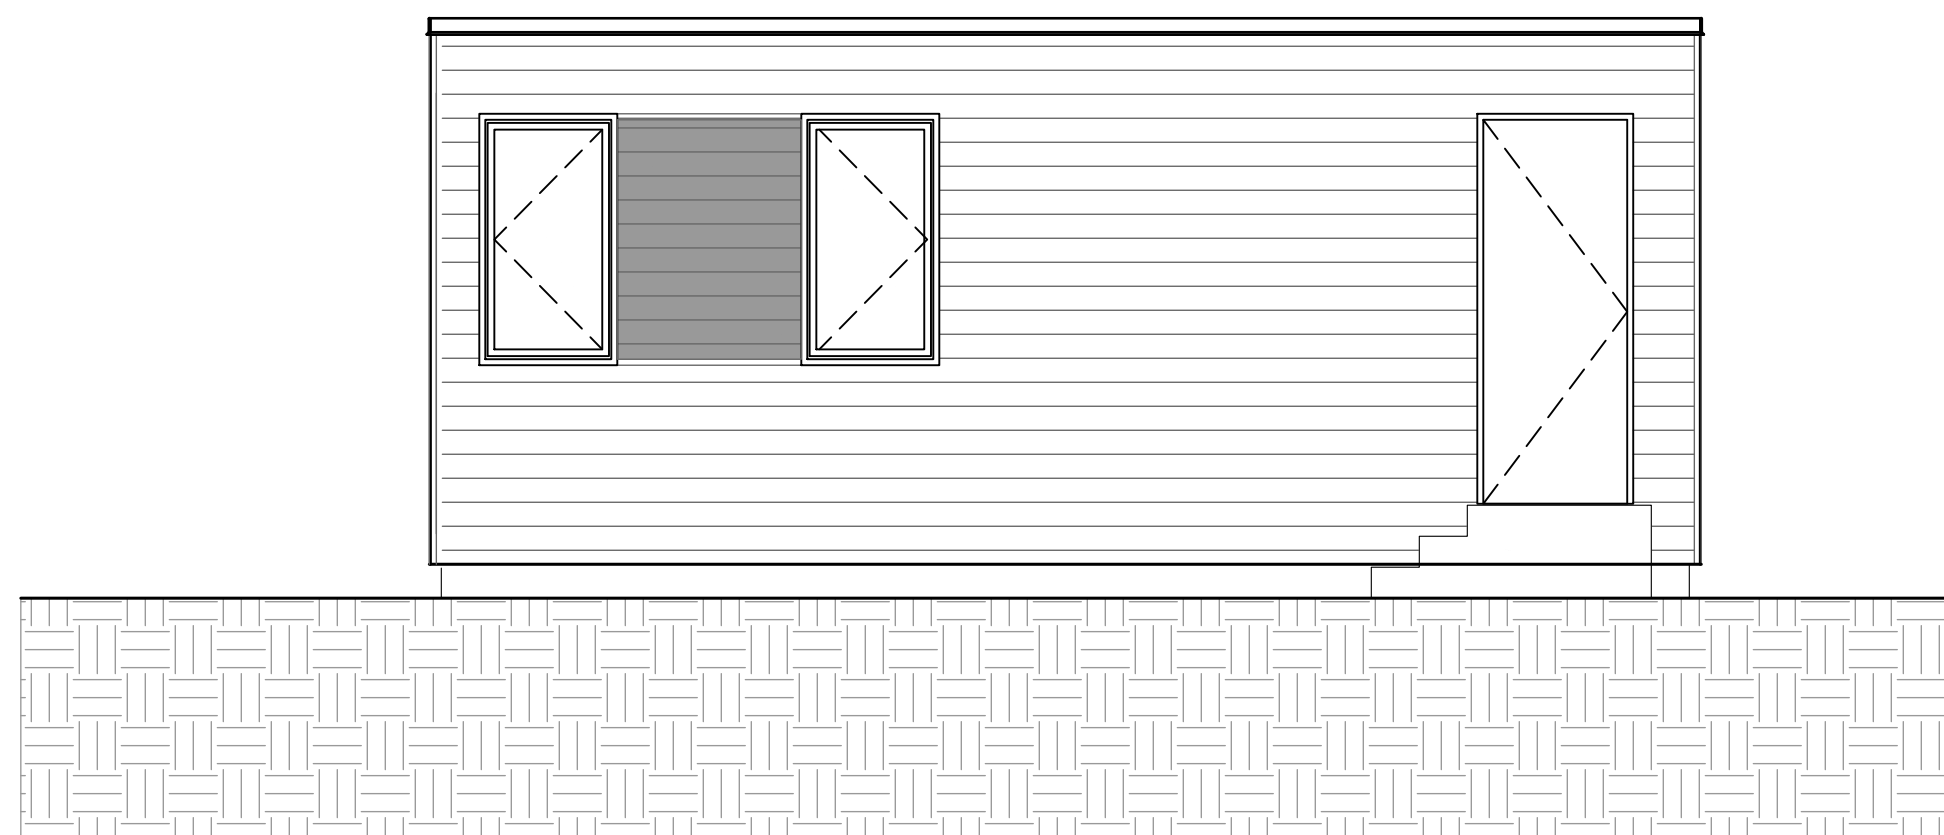

3 ELEVATION - 2 BEDROOM

Scale: 1/4" = 1'-0"



1 ELEVATION - 2 BEDROOM

Scale: 1/4" = 1'-0"